



Do not scale this drawing (except for planning purposes) there may be variations due to printing. Work to figured dimensions only. If in doubt please ask.

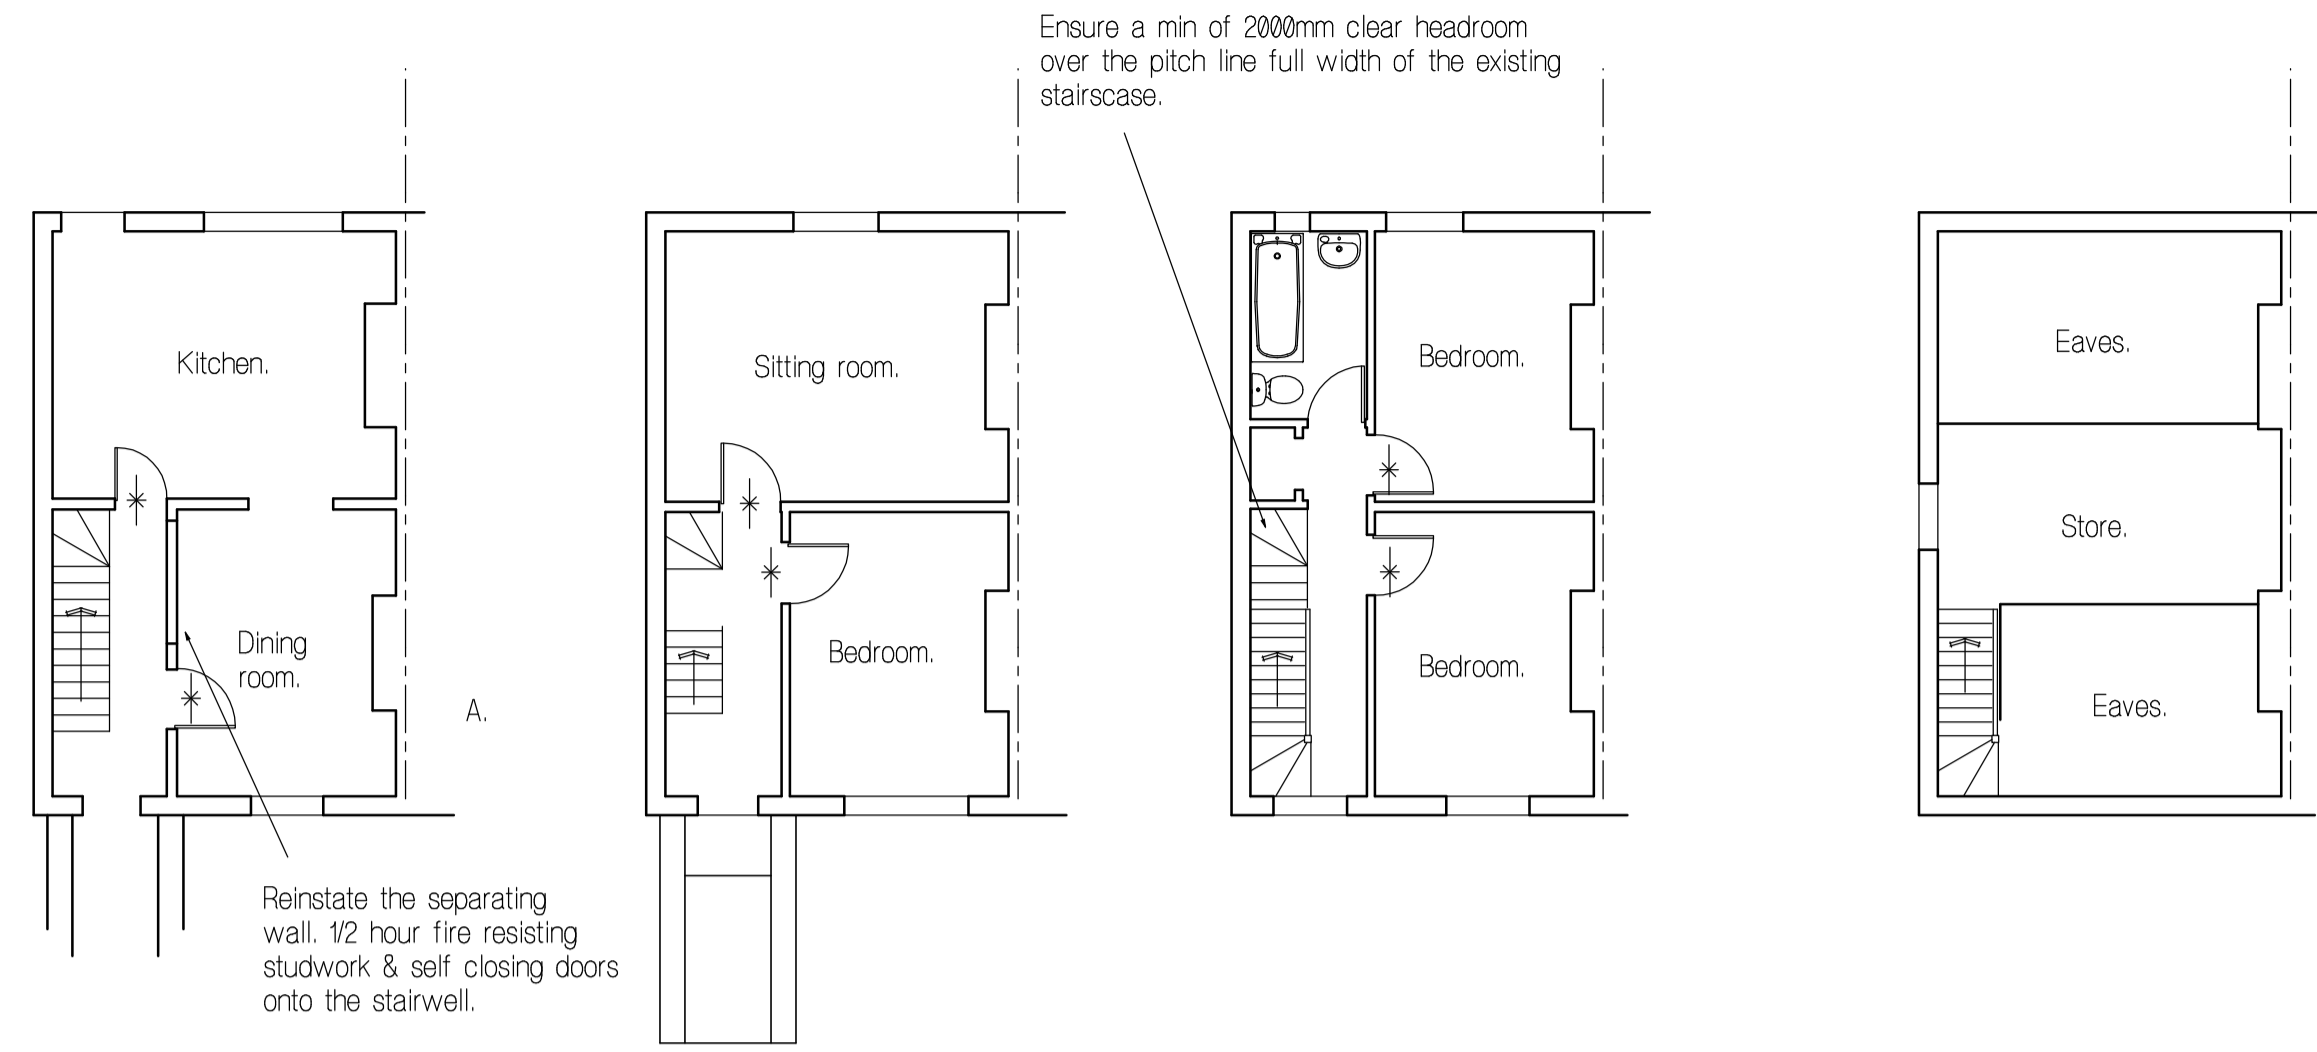

Existing ground floor. Existing first floor. Existing second floor. Existing third floor.





Existing front elevation. Existing rear elevation. Proposed front elevation. Existing side elevation.

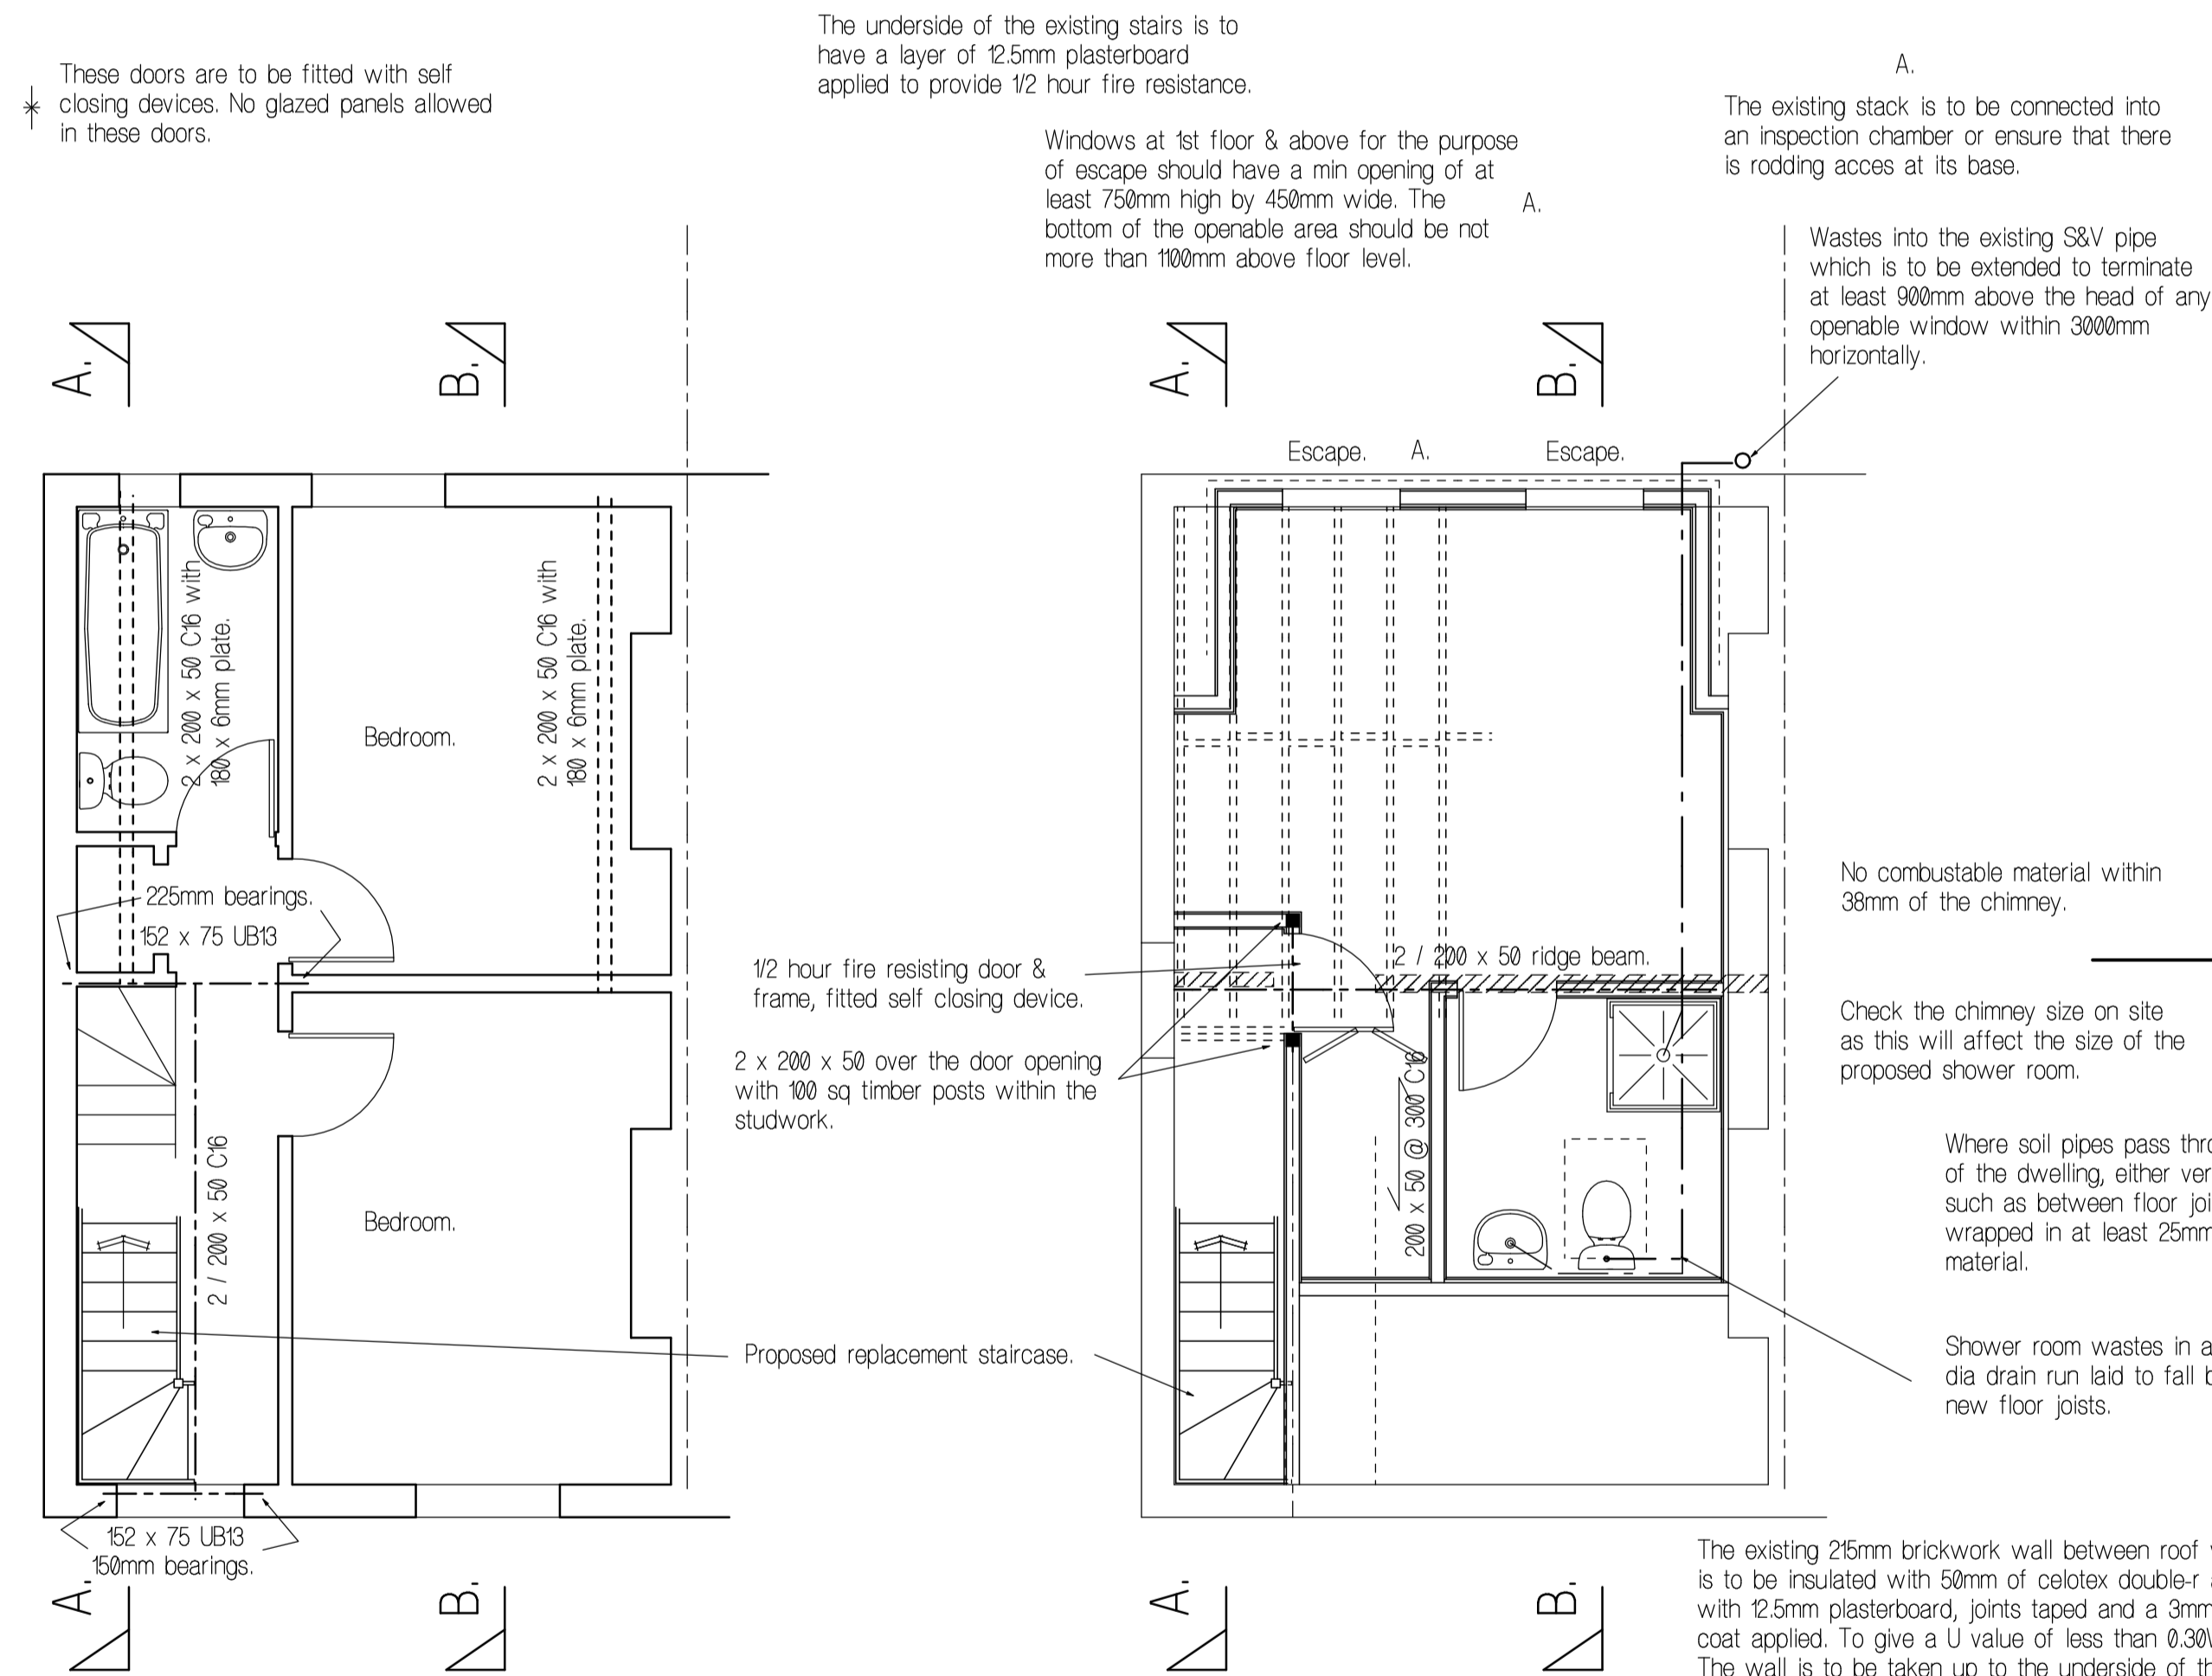


Proposed second floor. Showing beams over.

Proposed third floor. Showing beams over.

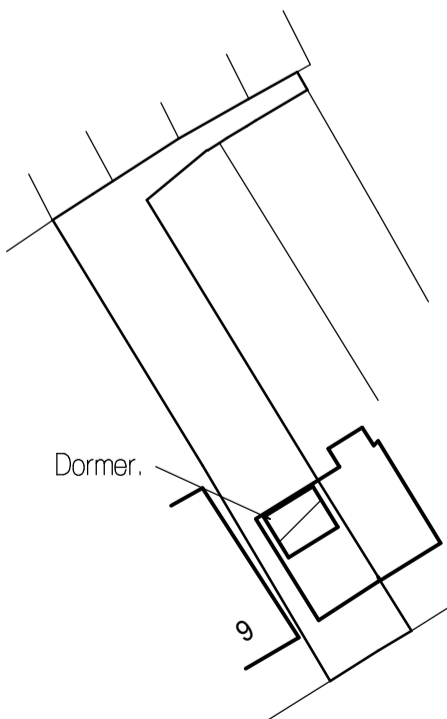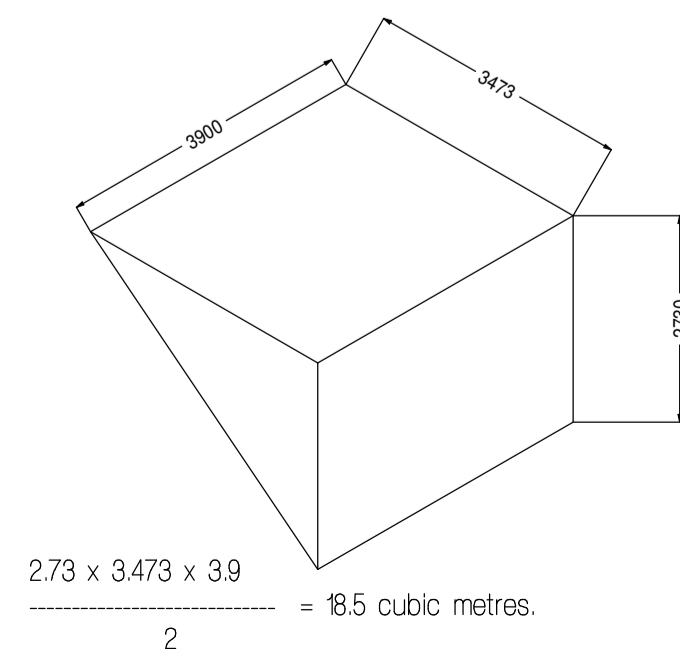

Site plan. Scale 1:500

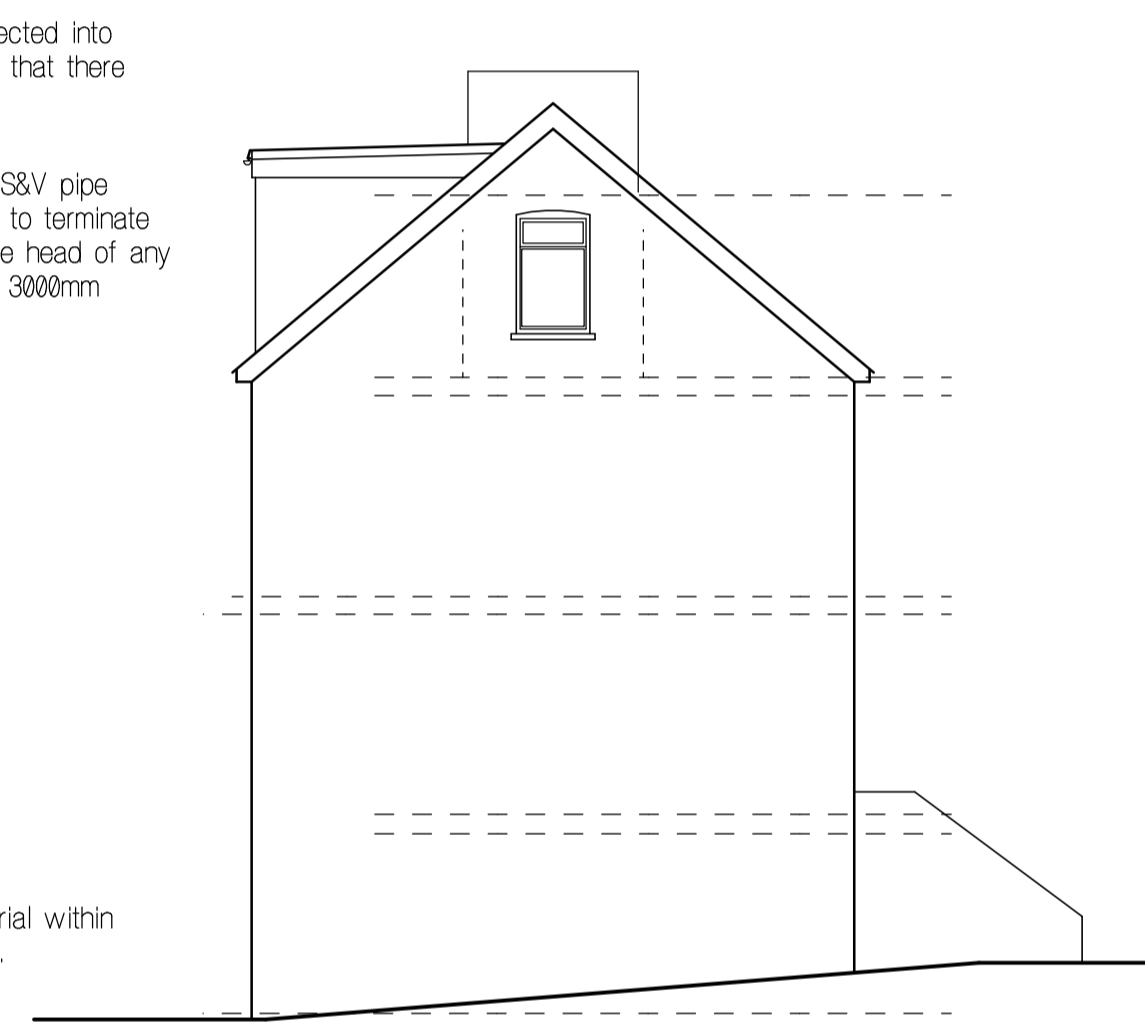

Proposed side elevation.



Proposed side elevation.

Proposed rear elevation.



Site location plan. Scale 1:1000

Rev.	Description.	Date.
A.	Amended to suit the Building Regs.	20/4/08

PREMIER DESIGN
 Architectural & Structural Consultants
 Jolly Lane Cottage
 Hexworthy
 Princetown
 Yelverton
 Devon PL20 6SD
 Tel 01364 631031 Fax 01364 631353
 e-mail designdrawings@btinternet.com

client Deborah Wyse
 address 7 Charlwood Place, Reigate, Surrey, RH2 9BA

site address
 7 St Mary's Road, Reigate, Surrey, RH2 7JH. 07766 073025

scale 1:1000, 500, 100 & 50 date January 2008

Proposed roof extension.

Drawing No. 08/06/01 A.