



Ennismore Street.

Ennismore Mews.

Rutland Mews East.


SCHEDULE OF MATERIALS.

Roof.	New natural clay tiles and hip bonnets.
Dormers	Lead clad.
Windows.	Traditional vertical hung & painted timber sashes, with stone cills. Full height windows to have timber cills and undersill panels in painted timber matching or glazed lights where serving lower ground floor.
Walls.	Reclaimed London stock brickwork.
Gutters.	Ogee profiled cast gutters and cast downpipes.
Doors.	Traditional ledge, brace and frame painted hardwood.
Footpath.	Garage pavement crossing in granite setts.



Ennismore Mews.

Ennismore Street.

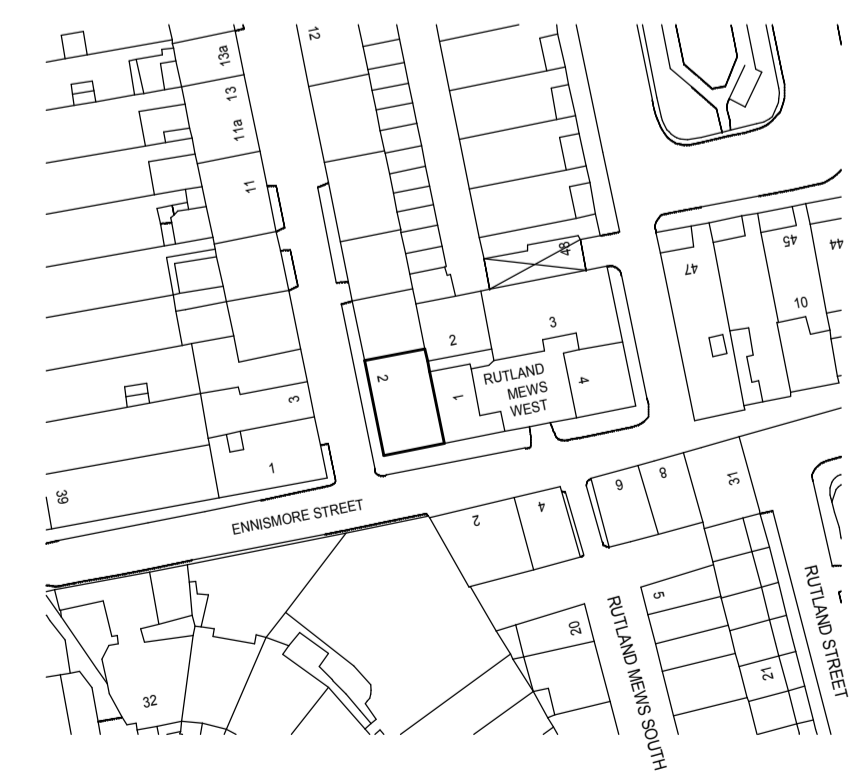

Site location plan.

Scale 1:1000

Rev.	Description.	Date.

CONNAUGHT ONE

Norcutt House
 Norcutt Road
 Twickenham
 Middlesex
 TW2 6SR
 Tel 07956 345670 Fax 0208 479 8090

client Connaught One Limited.
 address Norcutt House
 Norcutt Road,
 Middlesex, TW2 6SR.

site address
 2 Ennismore Mews
 London, SW7.

scale 1:1000 & 100 date May 2004

Proposed elevations of new house.

Drawing No. 04/50/01